


ALL DEPARTURES FROM RUNWAY NO DEPARTURES FROM TAXIWAY

DRAWING: 07046 flight path exhibit.dwg LAYOUT: Exhibit 1

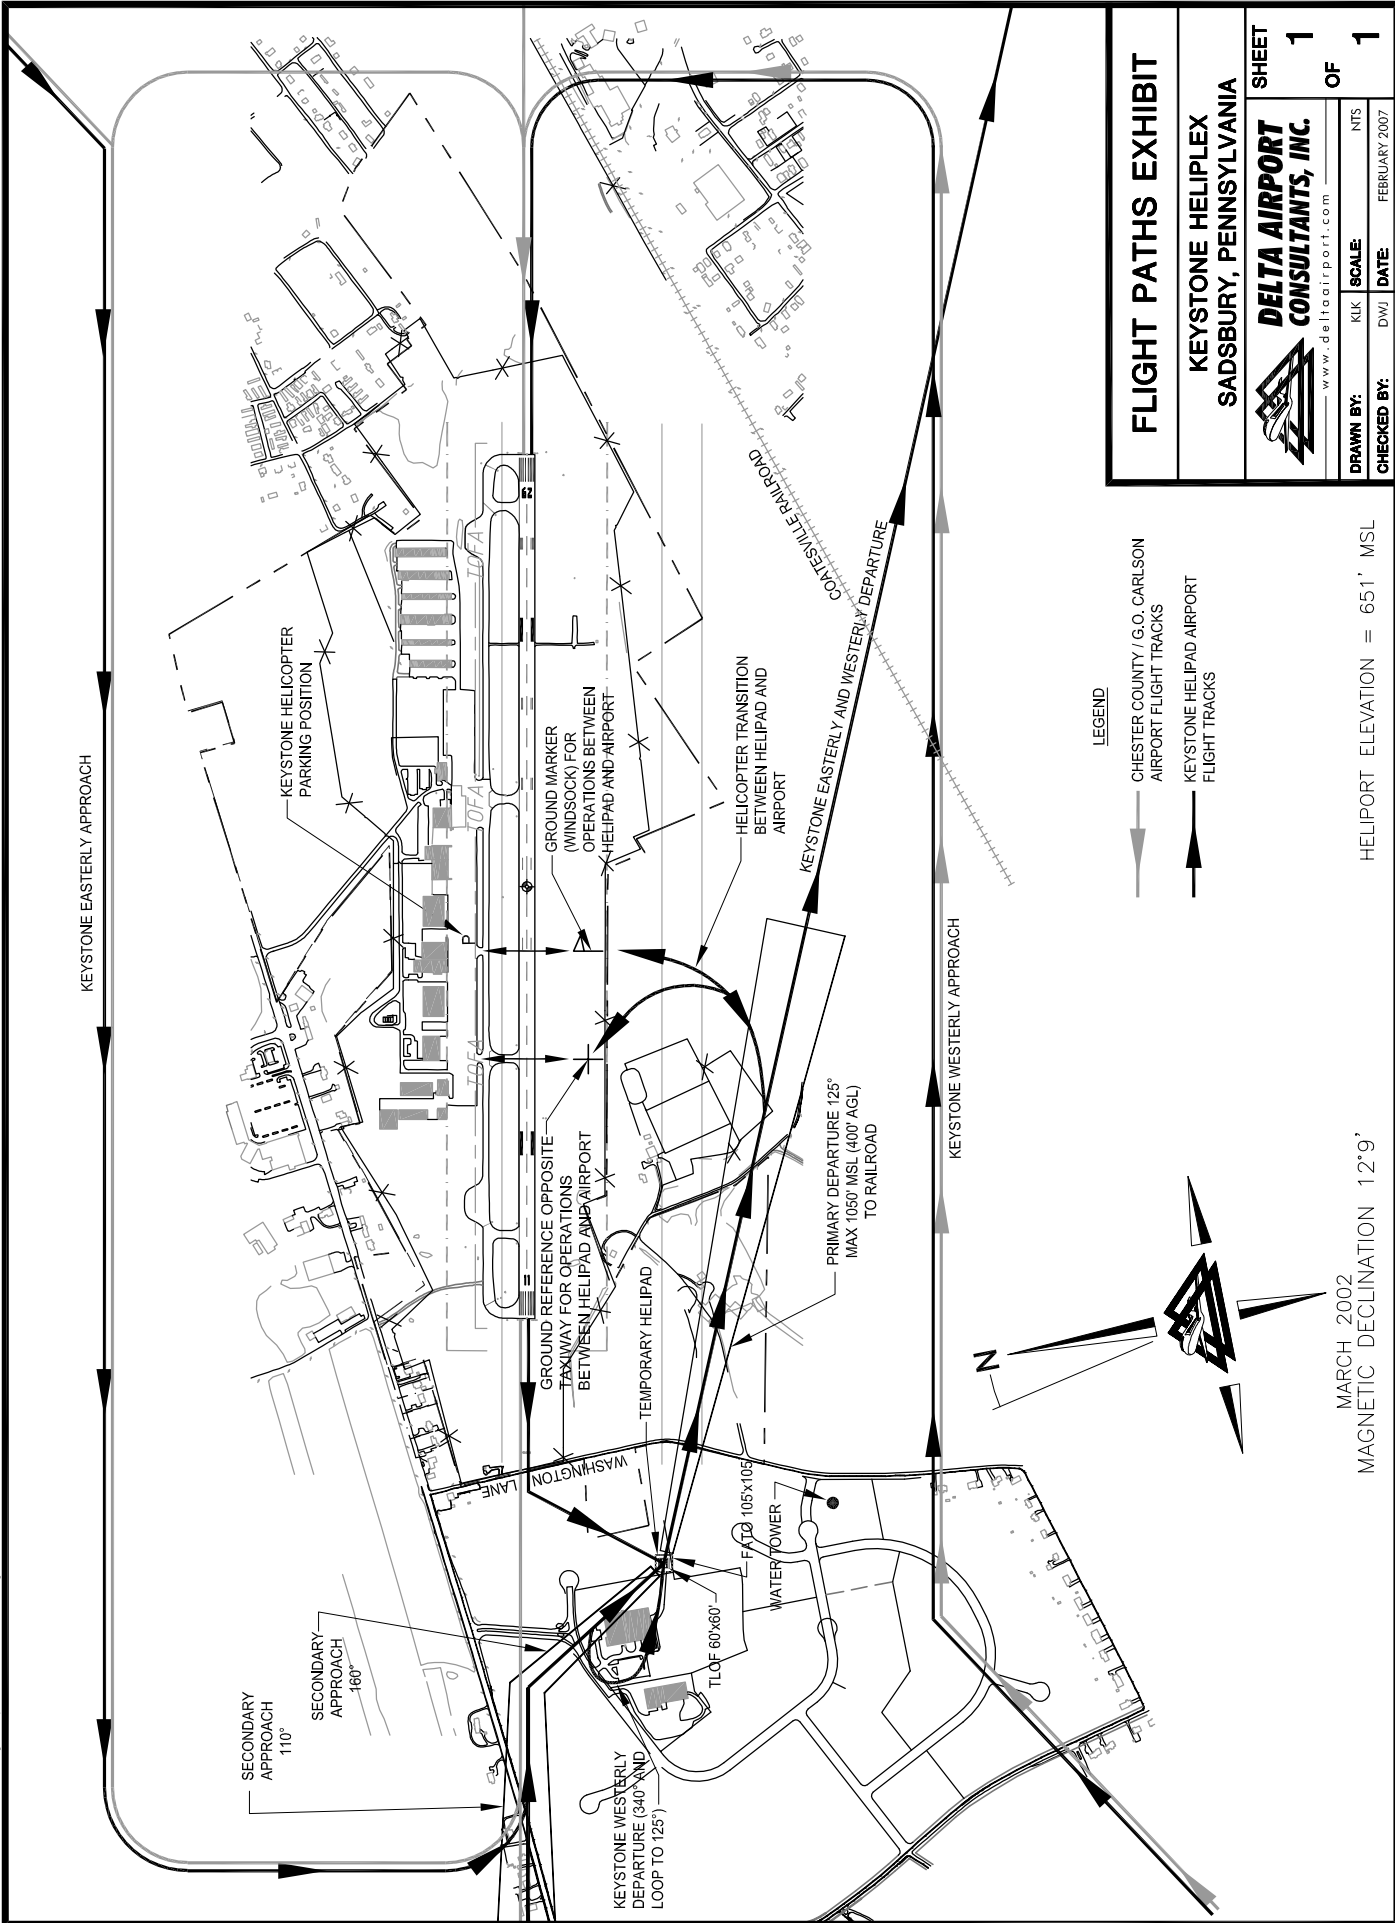

FLIGHT PATHS EXHIBIT	
KEYSTONE HELIPLEX SADSBUURY, PENNSYLVANIA	
 DELTA AIRPORT CONSULTANTS, INC. www.deltaairport.com	
DRAWN BY: KIK	SCALE: NTS
CHECKED BY: DWJ	DATE: FEBRUARY 2007
SHEET 1 OF 1	

HELIPORT ELEVATION = 651' MSL

MARCH 2002
MAGNETIC DECLINATION 12°9'